


05 MAR 2014

Mark Adams, AIA
 FL. REG.#AR0094473
 Kimberly Day McCann, AIA
 FL. REG.#AR0091738

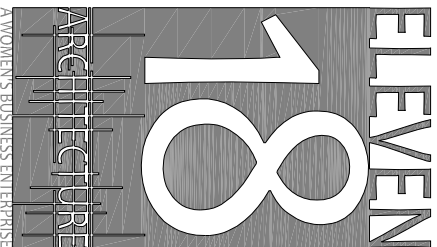



FL License: AA26001884

1011 E. Colonial Dr. #307
 Orlando, FL 32803
 407-745-5300
 www.eleven18architecture.com

© Copyright 2014 ELEVEN18 ARCHITECTURE, P.L.L.C.
 All rights reserved/Vorbehalte

#	DATE	DESC.

PROJECT NAME:
**VINE STREET
 RETAIL**
 2809 W Vine Street
 Kissimmee, FL 34747

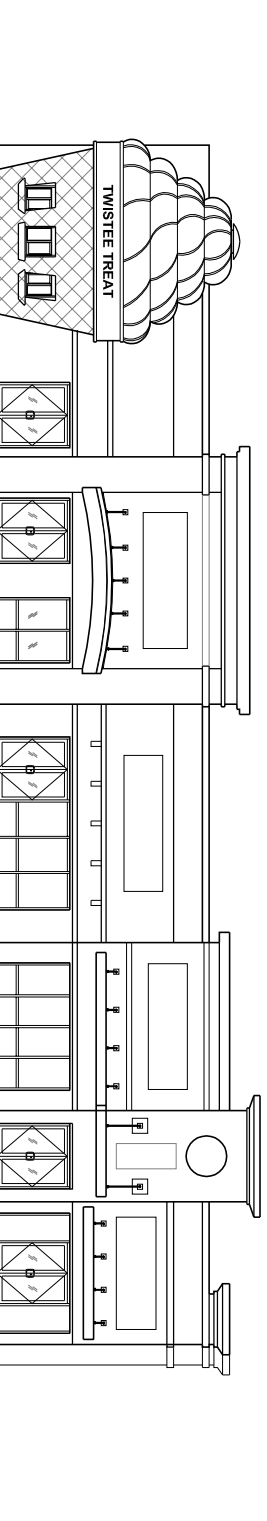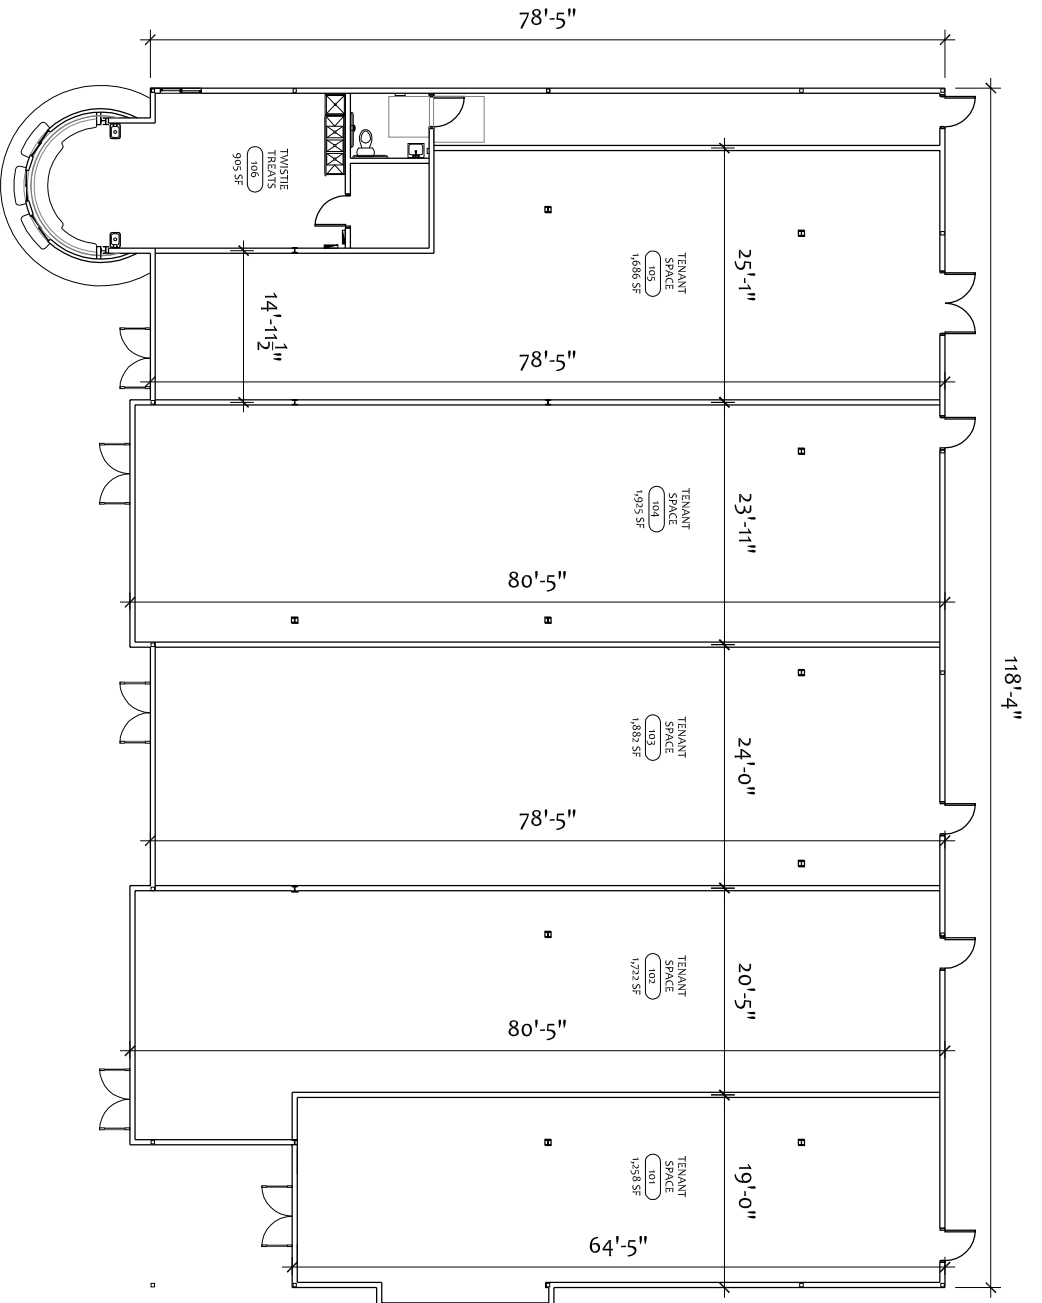

DATE: 05 MAR 2014	DRAWN BY: AM/AA
JOB NUMBER: *****	CHECKED BY: KIM
PLAN & ELEVATIONS	OP2